



NOTE: THIS DESIGN AND CONSTRUCTION IS SUBJECT TO THE PERMITS AND REGULATIONS OF THE LOCAL, STATE AND FEDERAL AGENCIES. THE DESIGNER SHALL BE RESPONSIBLE FOR OBTAINING ALL NECESSARY PERMITS AND REGULATIONS. 

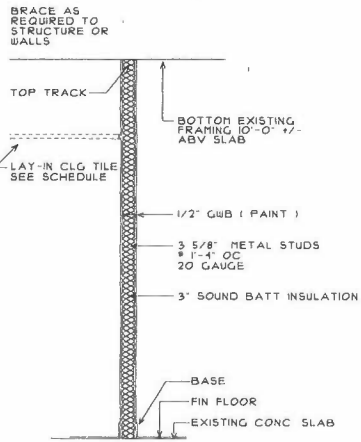

TYP. INTERIOR WALL

NT5

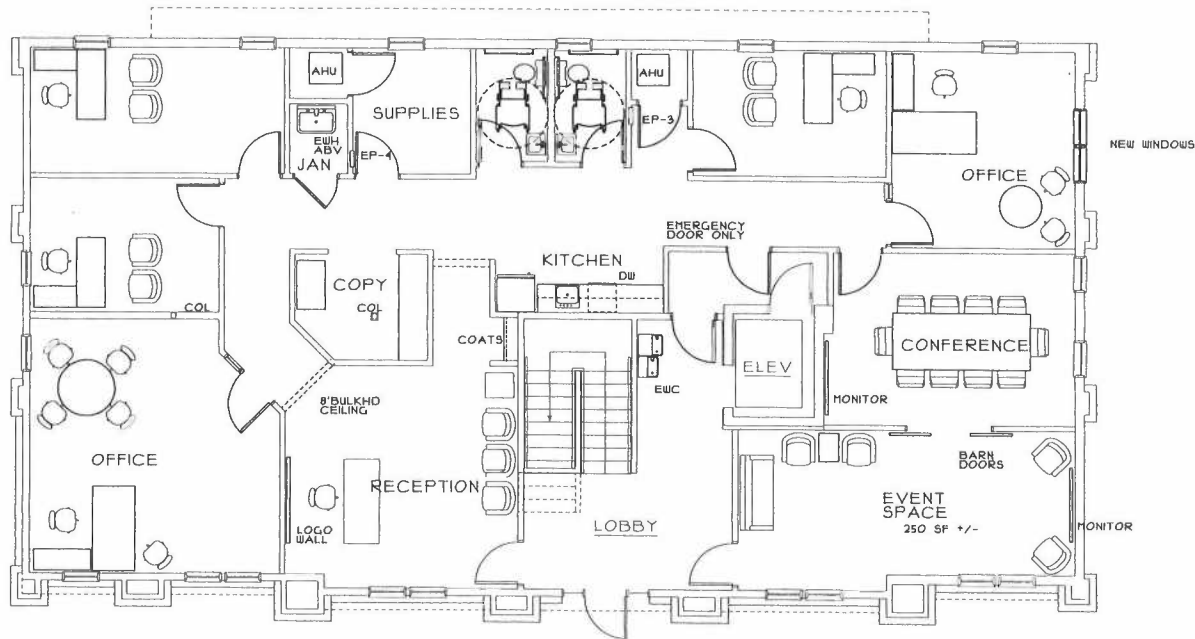

MAIN LEVEL PLAN

SCALE: 1/4" = 1'-0"

2943 SF
370 SF COMMON

CRAIGHEAD ASSOCIATES
Architects, Drafters, Construction Managers

3151 ELECTRIC ROAD
SUITE 700
ROANOKE, VIRGINIA 24018
TEL: 757-331-5372
craigheadassociates@yahoo.com

PROPOSED OFFICE
OFFICE BUILDING #4
OLDE DOMINION OFFICE PARK
ROANOKE, VA
2450 ELECTRIC ROAD

REVISIONS	DATE
△ OWNER	09/25/2021
△ OWNER	09/30/2021
△	--/--/--
△	--/--/--
△	--/--/--



PROPOSED
OFFICE
LOT #4
OLDE DOMINION
OFFICE PARK
ROANOKE, VA

PROJECT NO. 202108
DATE: 05/15/2021
DRAWN BY: RLC
CHECKED BY: RLC

APPROVED FOR THE OWNER DATE

A-1
MAIN LEVEL PLAN

SCALE: 1/4" = 1'-0"
GRAPHIC